

OFFICE OF

BUILDING TECHNOLOGY


STATE AND COMMUNITY PROGRAMS



Case Study : Sigma 4 Office

Richland, WA

- Floor Plan

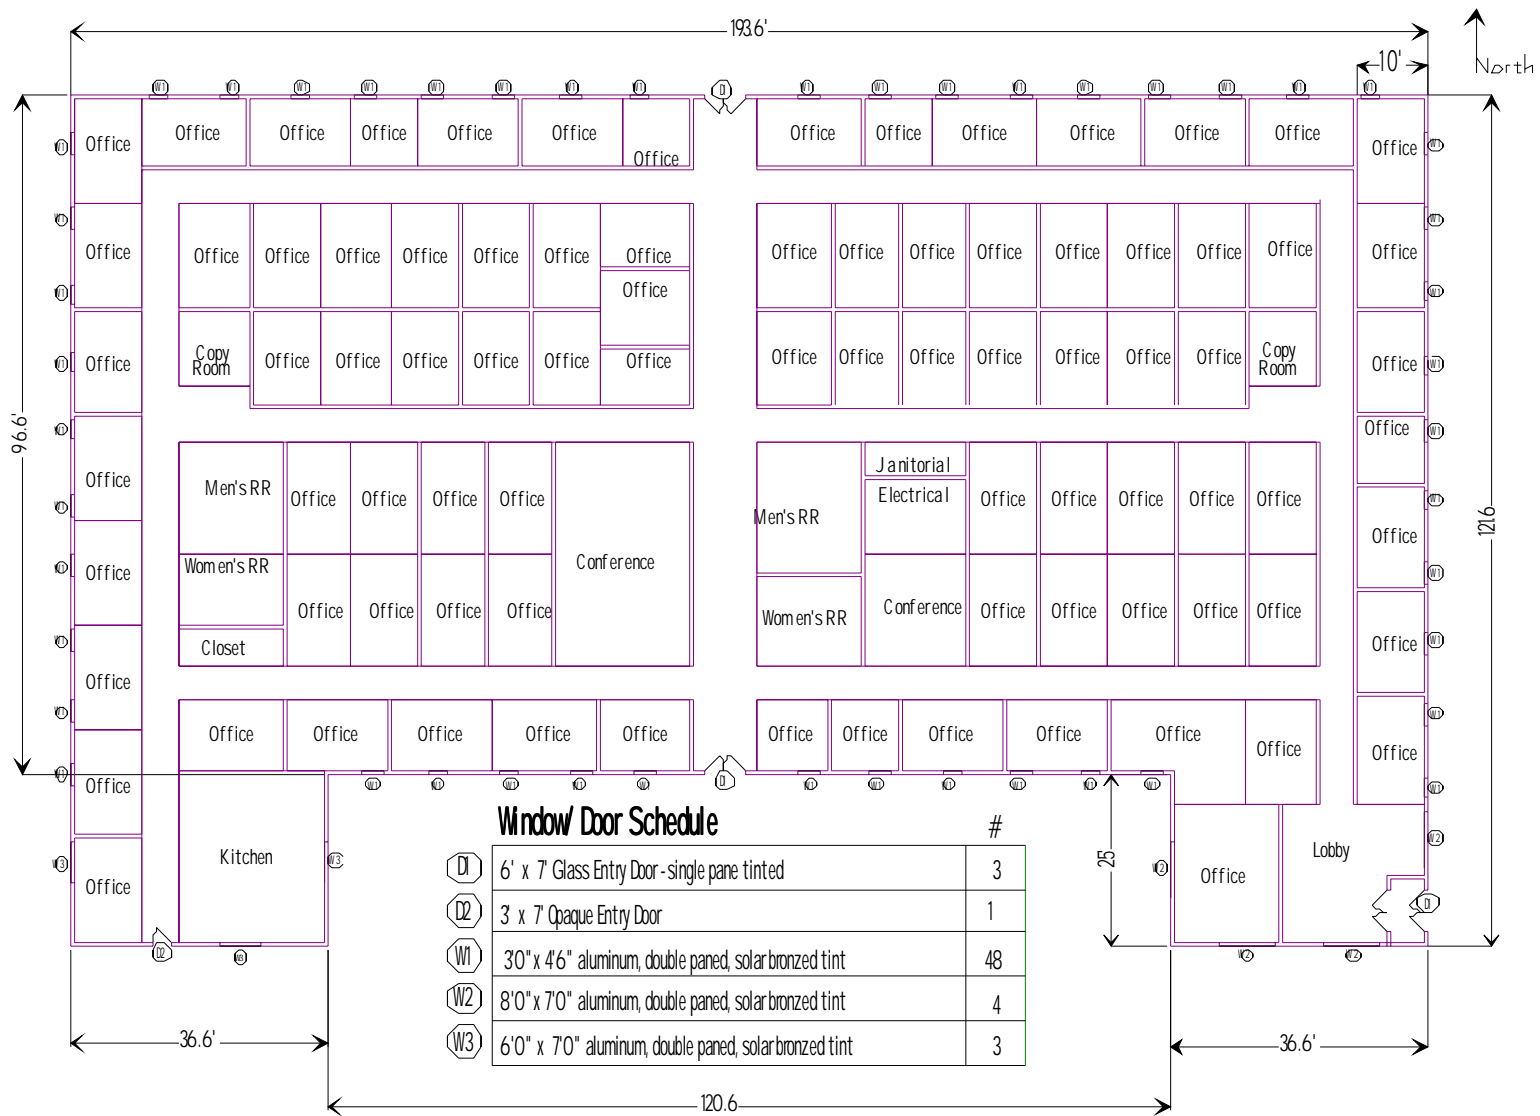

- **Building Data**

Floor Area = 20,532 s.f.

Wall Perimeter = 681 ln. ft.

Exterior Wall Area (gross) = 8172 s.f.

Window Area = 984 s.f.

Window/Wall Ratio = 12%

Glass Door Area = 126 s.f.

Opaque Door Area = 21 s.f.

- **Activity Areas**


Office: 15,849 s.f.

Halls/ Restrooms: 3838 s.f.


Kitchen: 505 s.f.

Lobby: 340 s.f.

● Lighting Plan – Existing Lighting

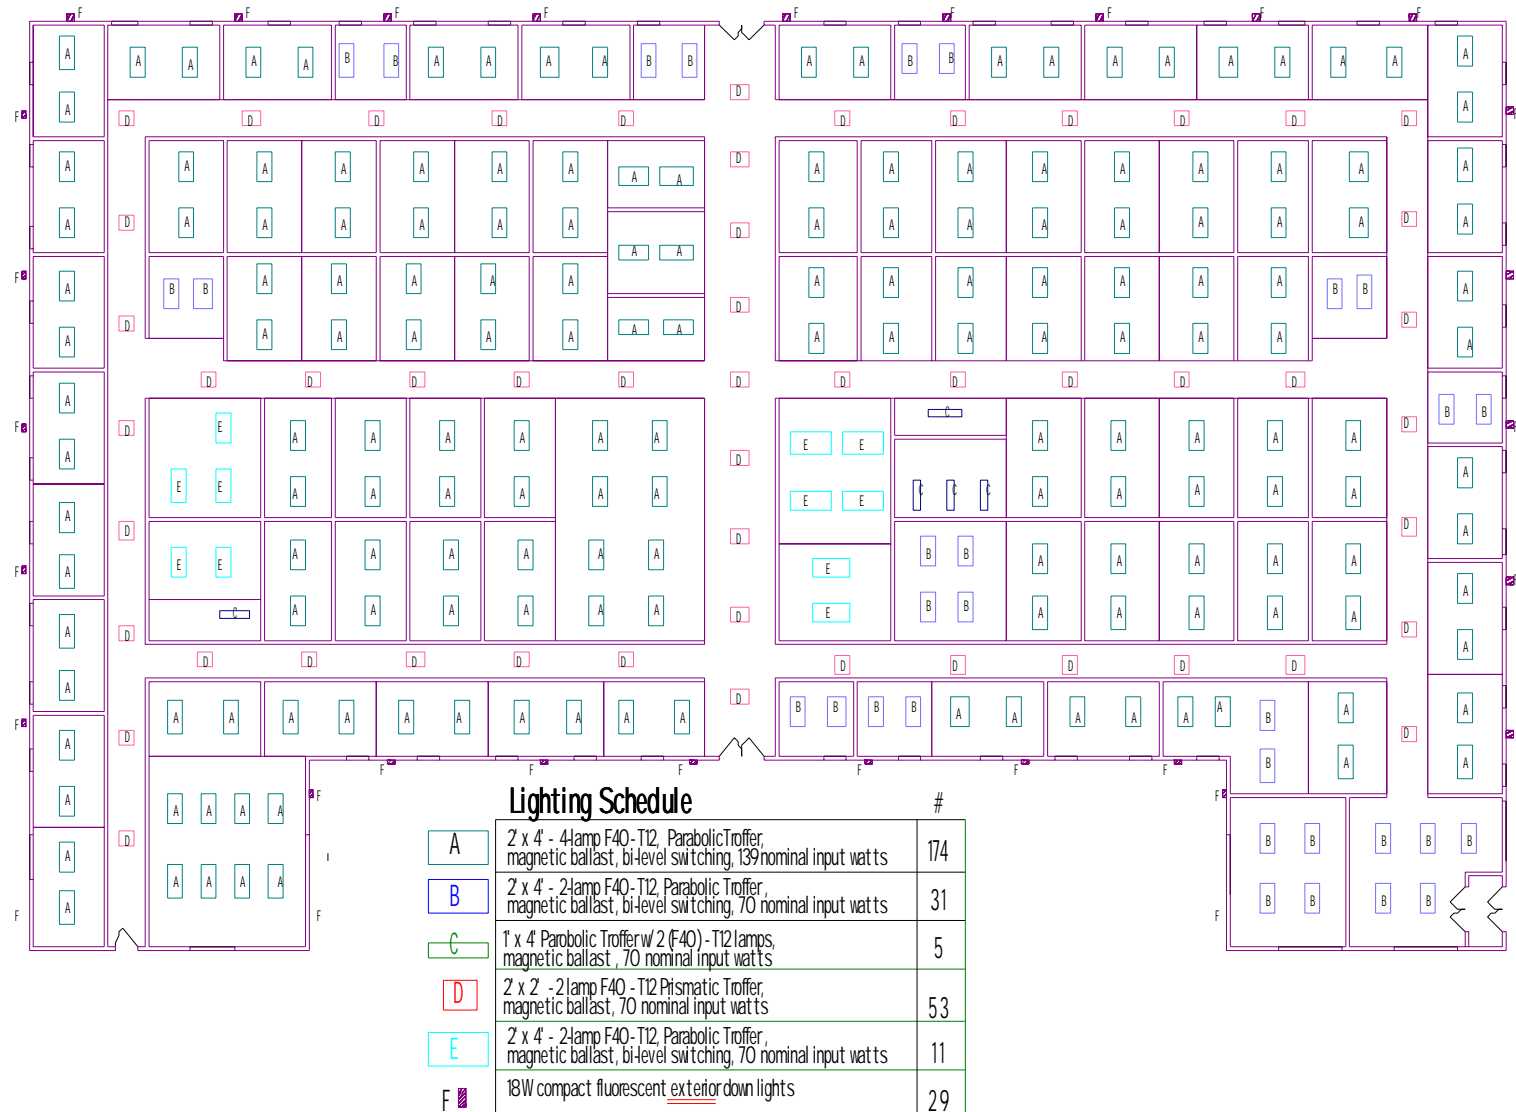

- Mechanical Plan

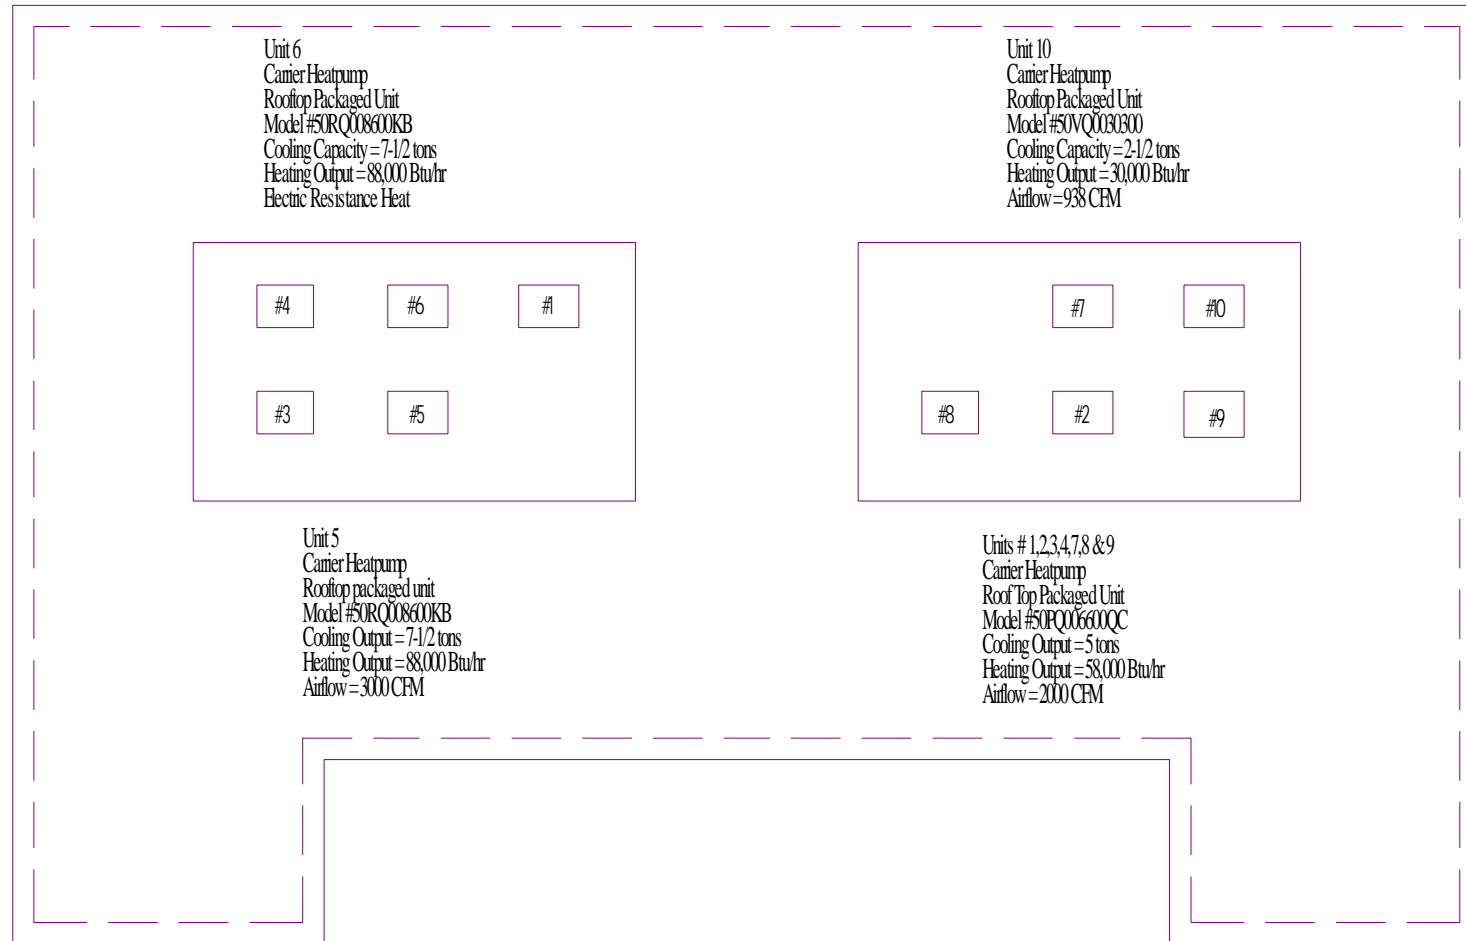

- Building Section

